




*not to scale. site specific. not for use elsewhere.*

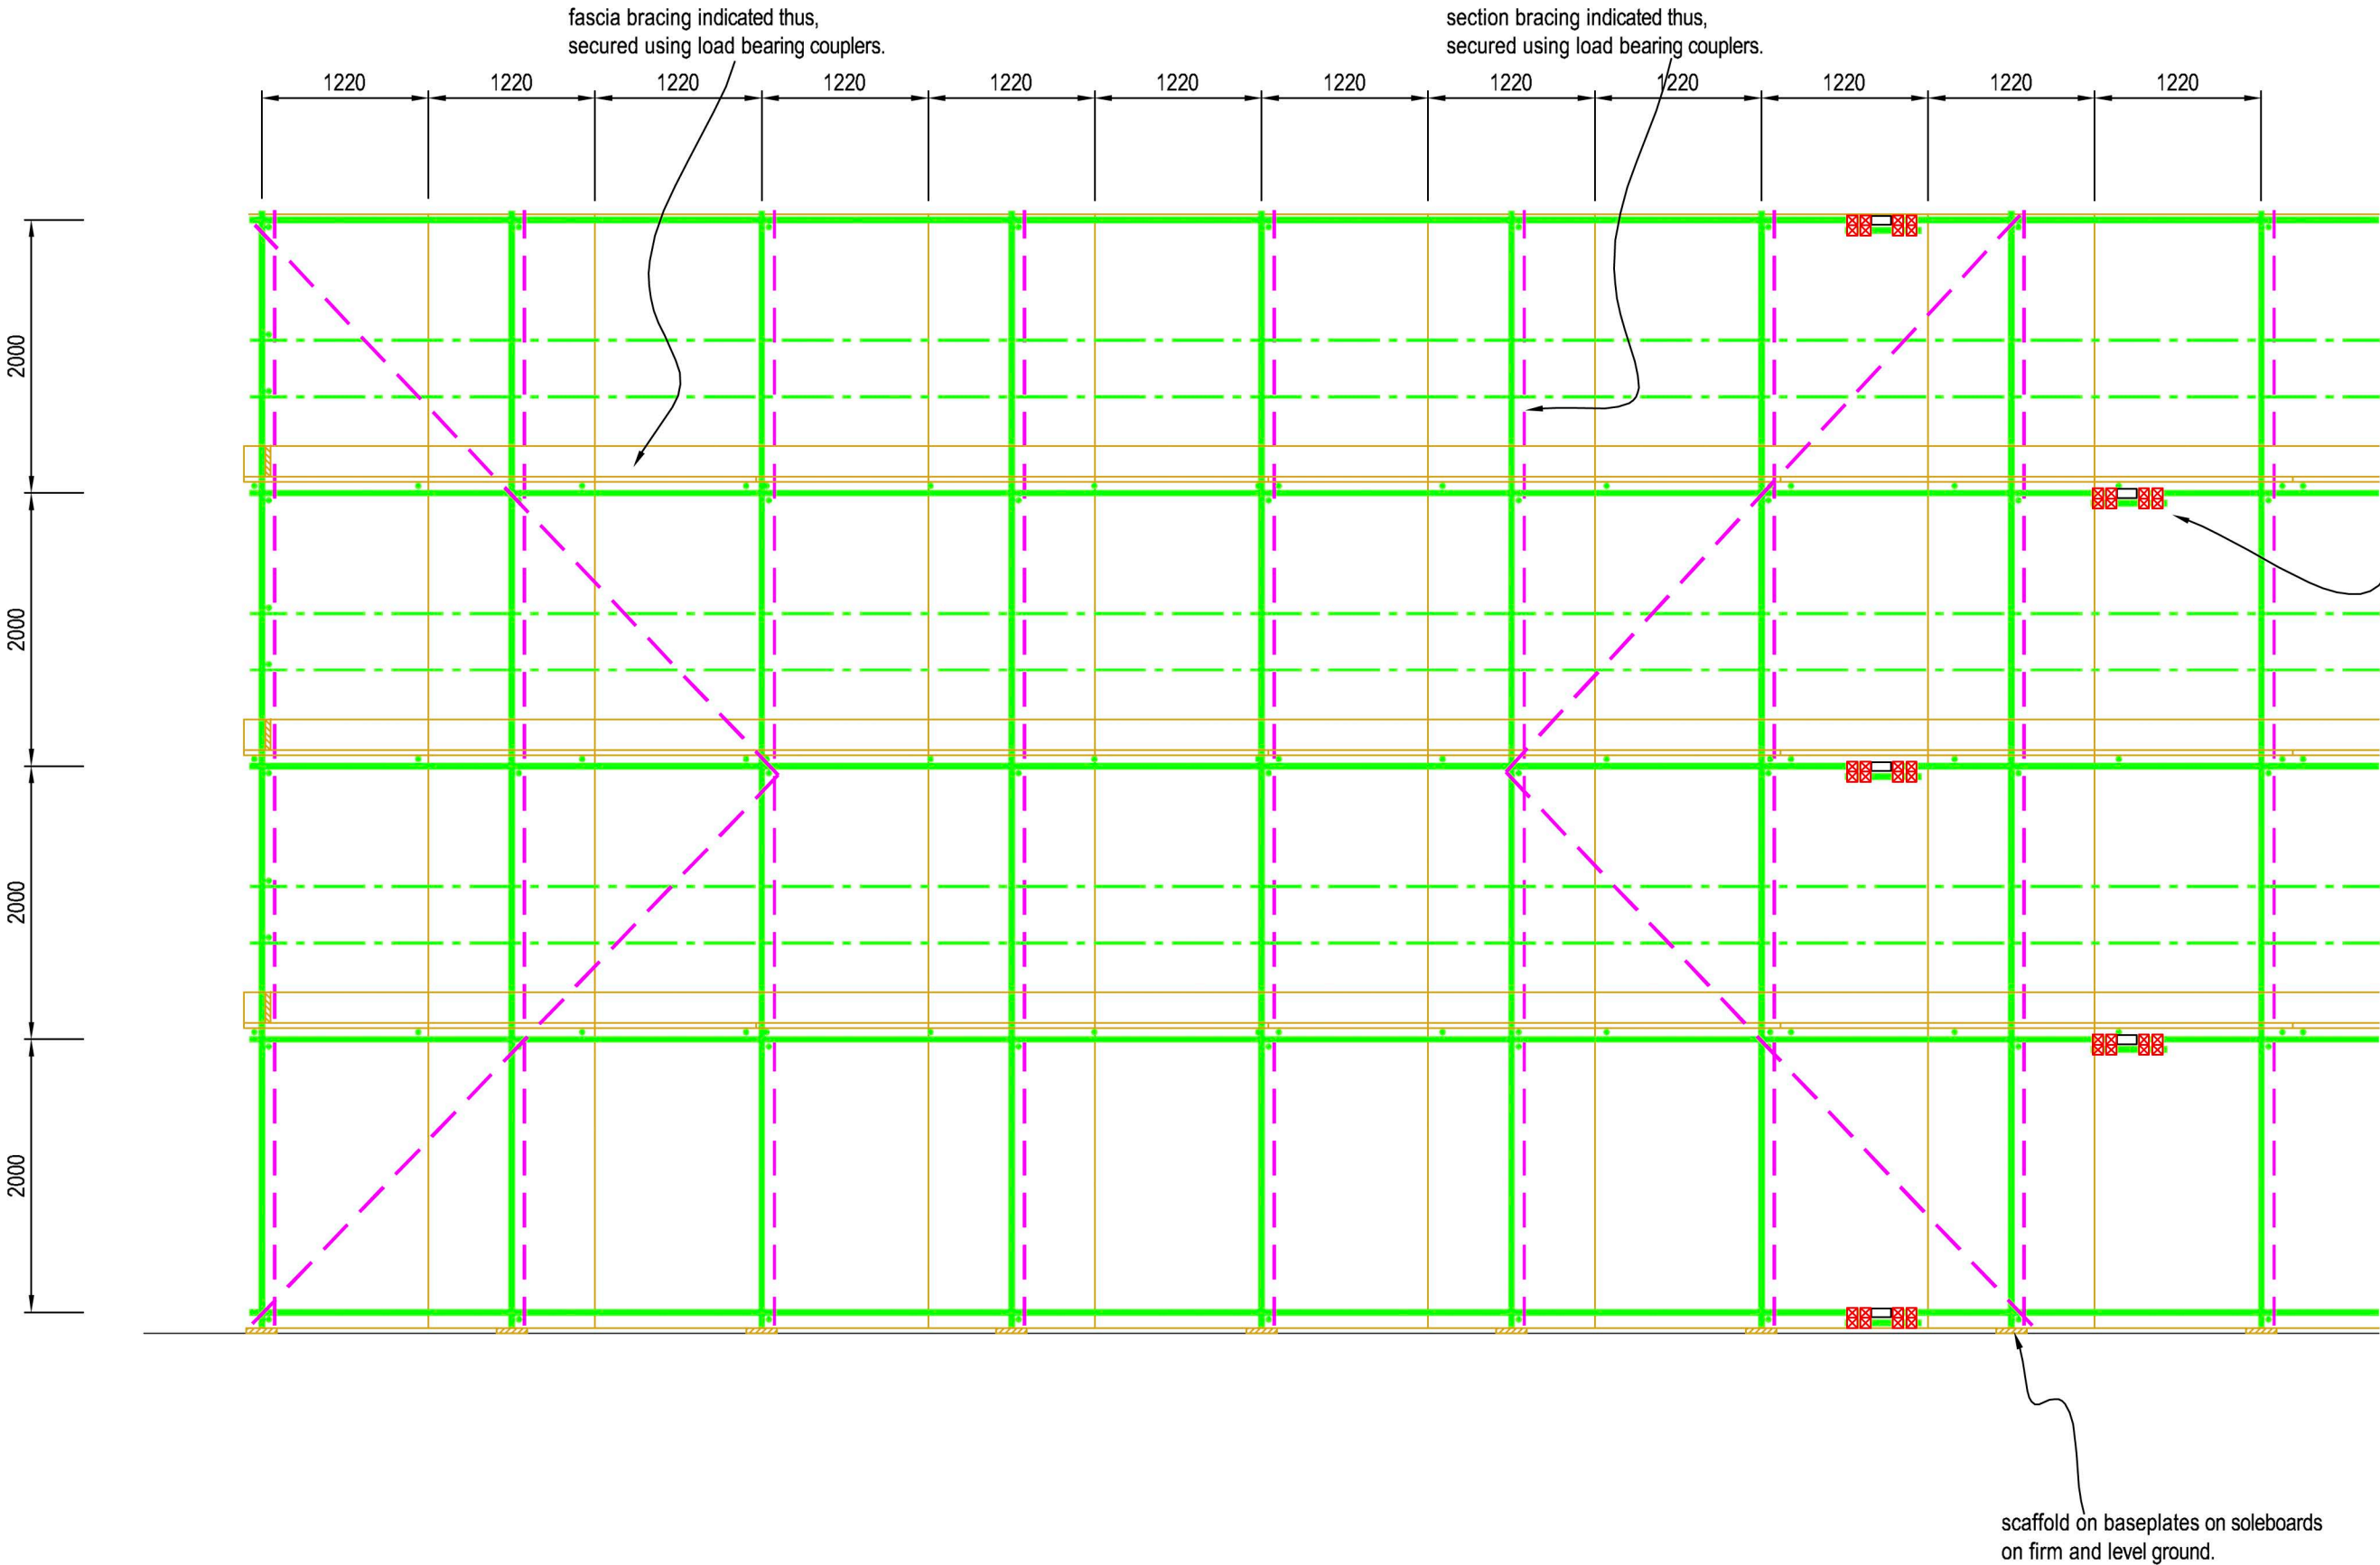

**ELEVATION A - A**

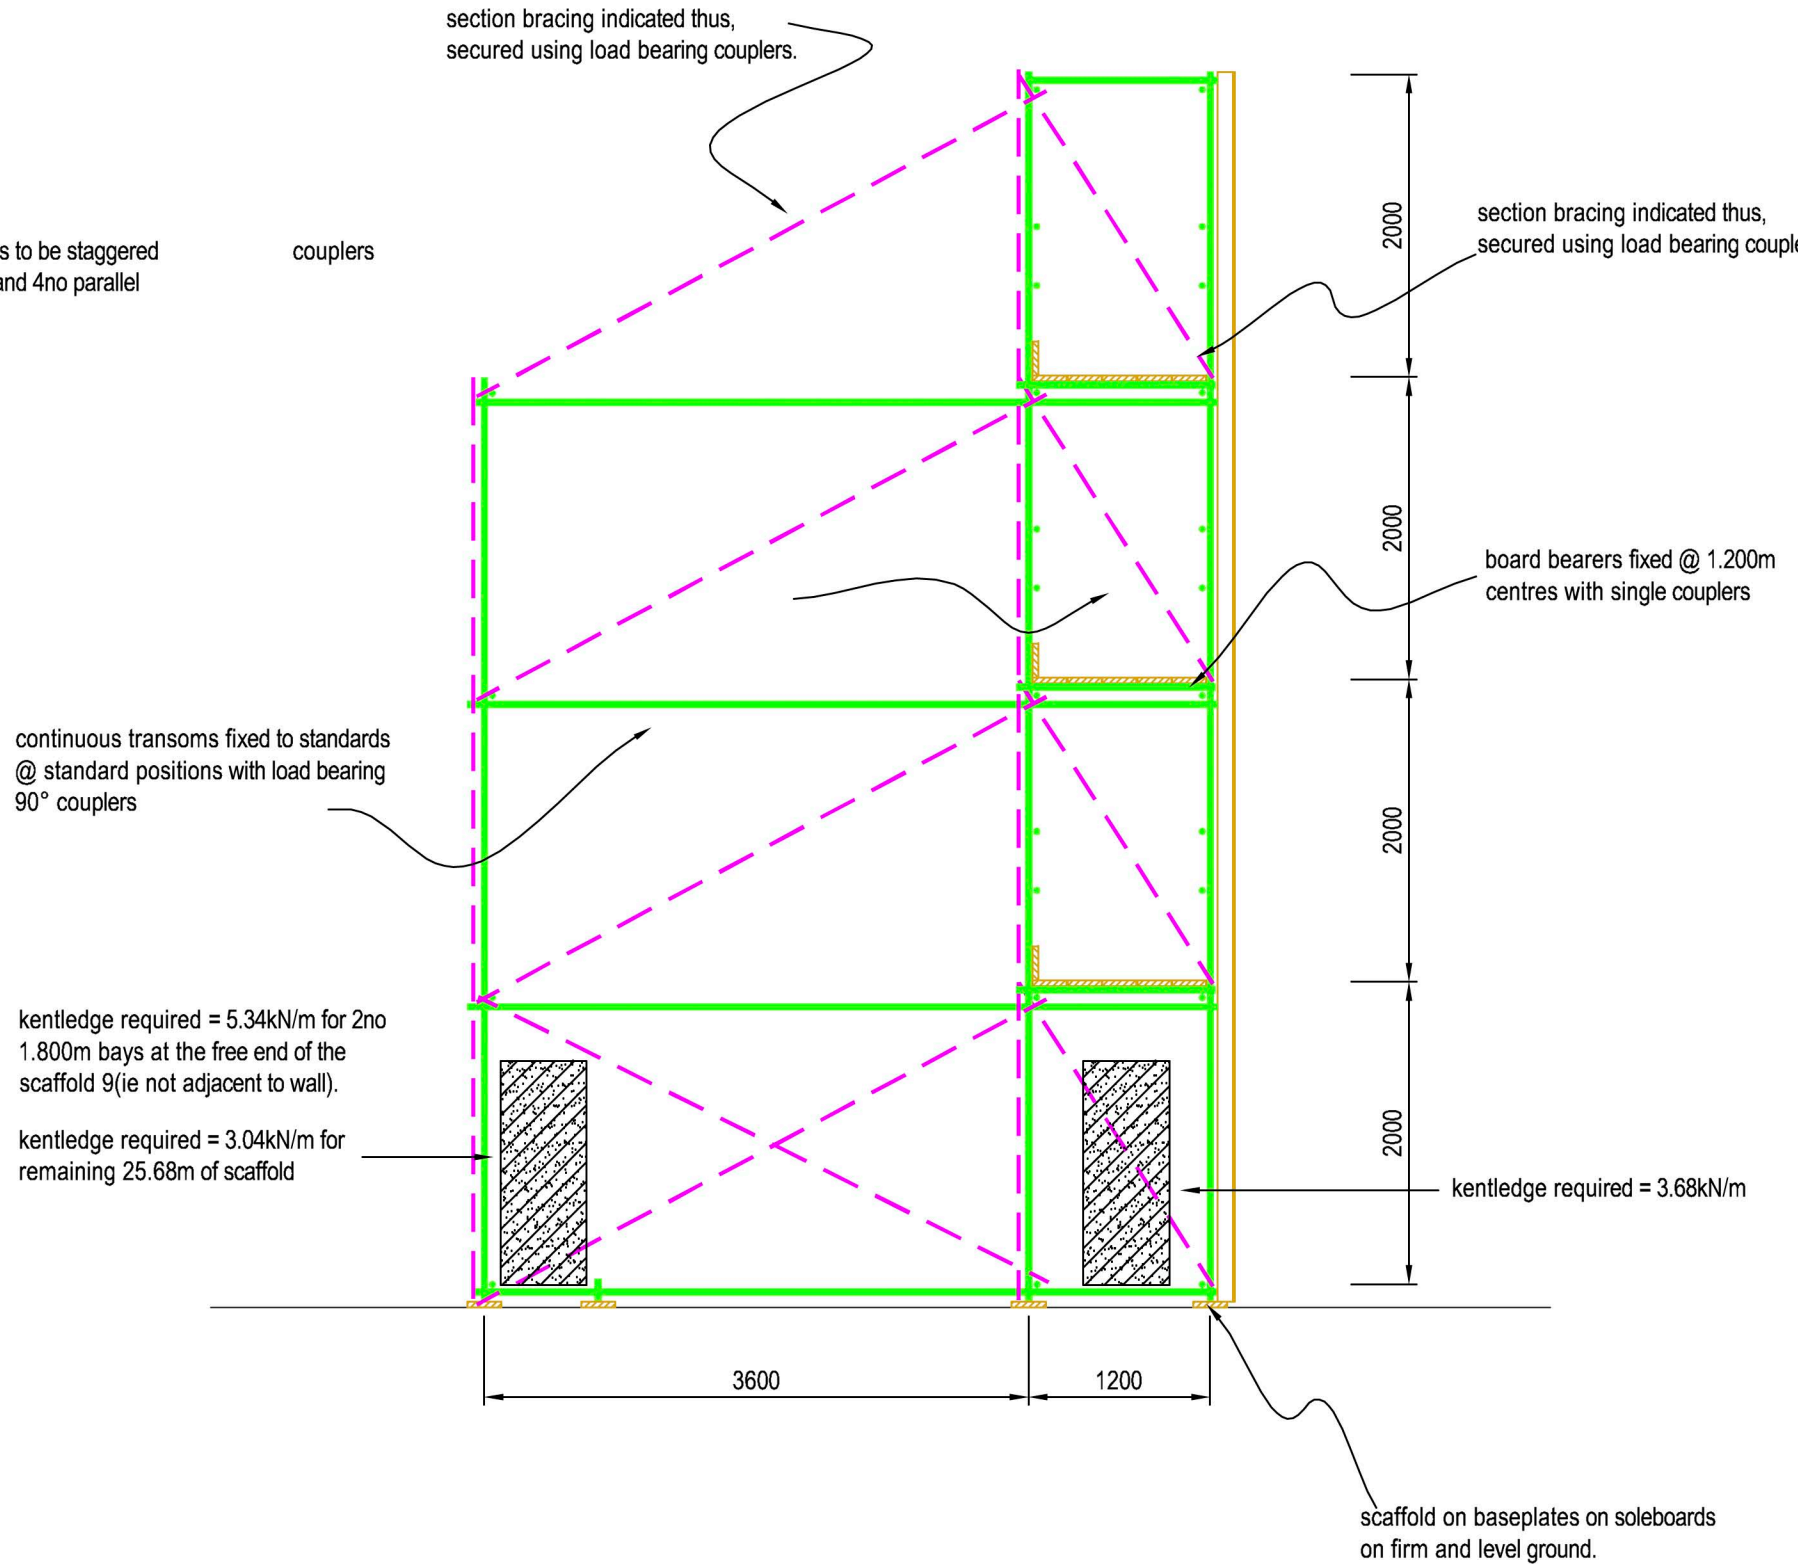

**SECTION B - B**

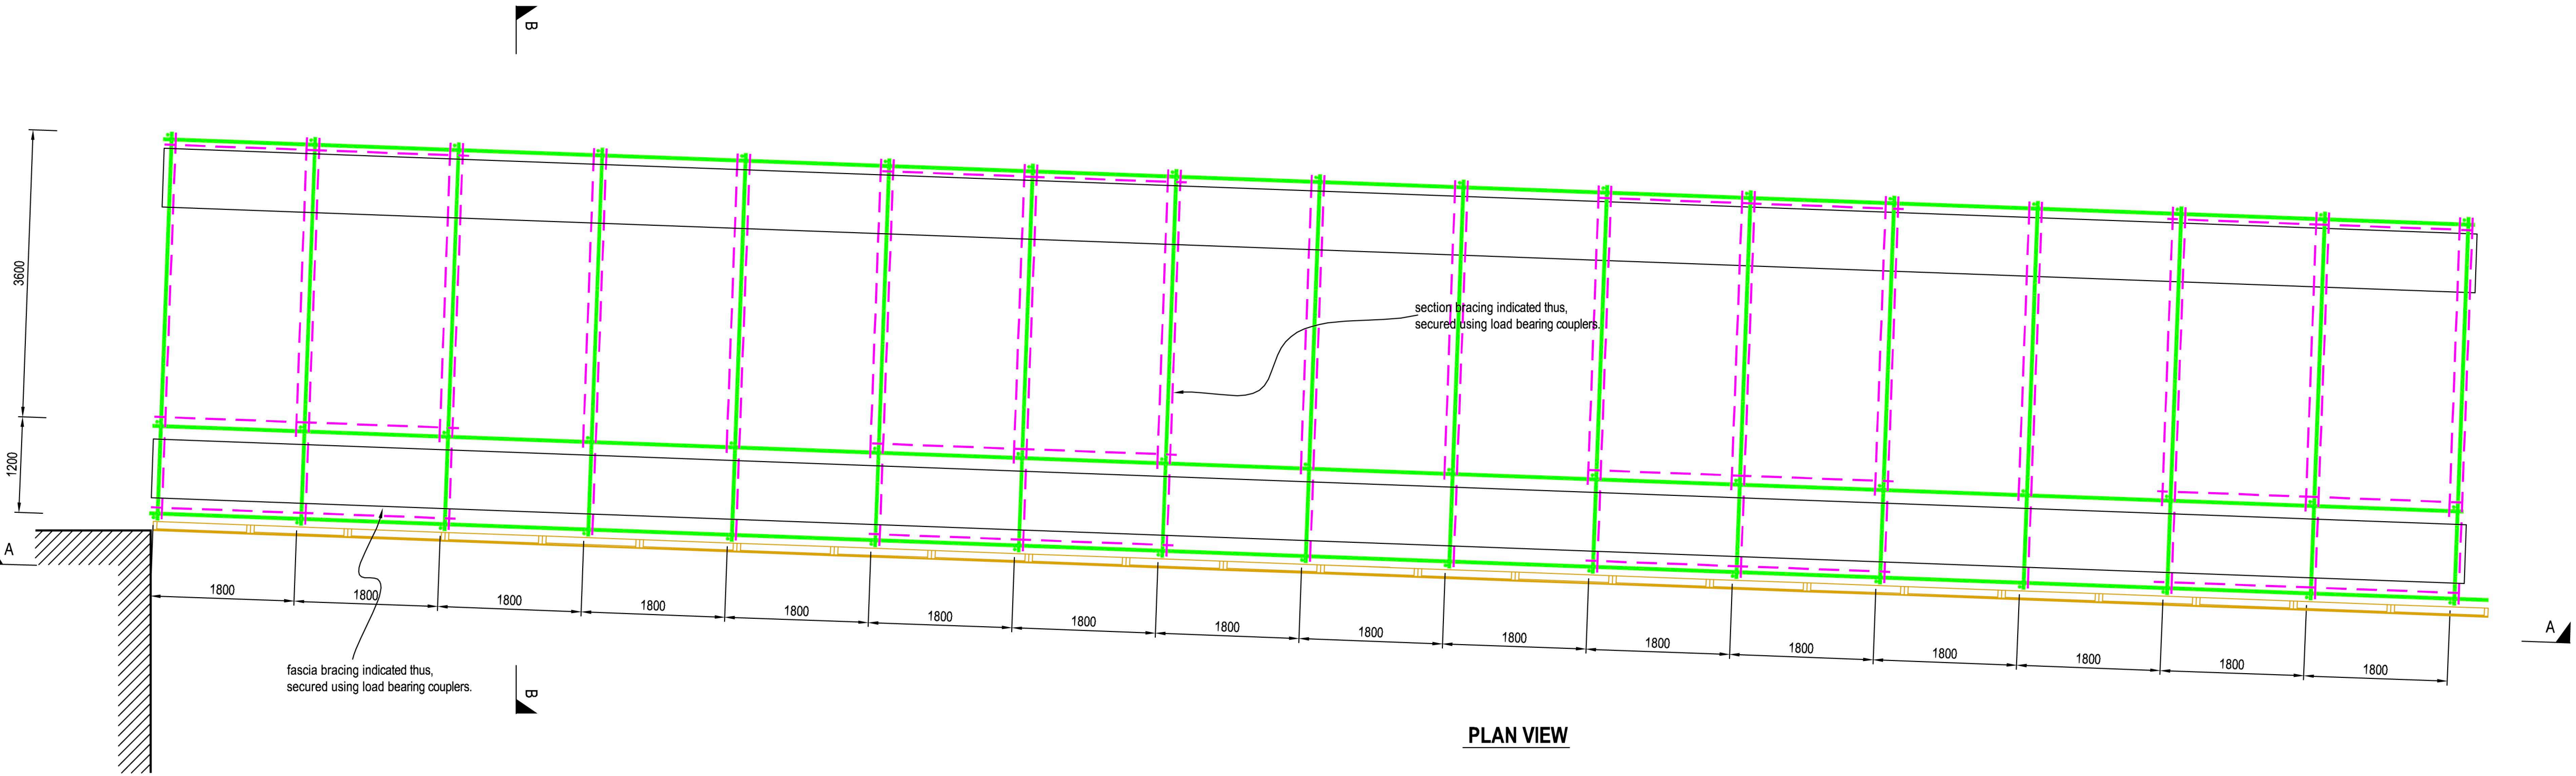

**PLAN VIEW**